





FRONT ELEVATION

*Buchanan Station*


Edwin

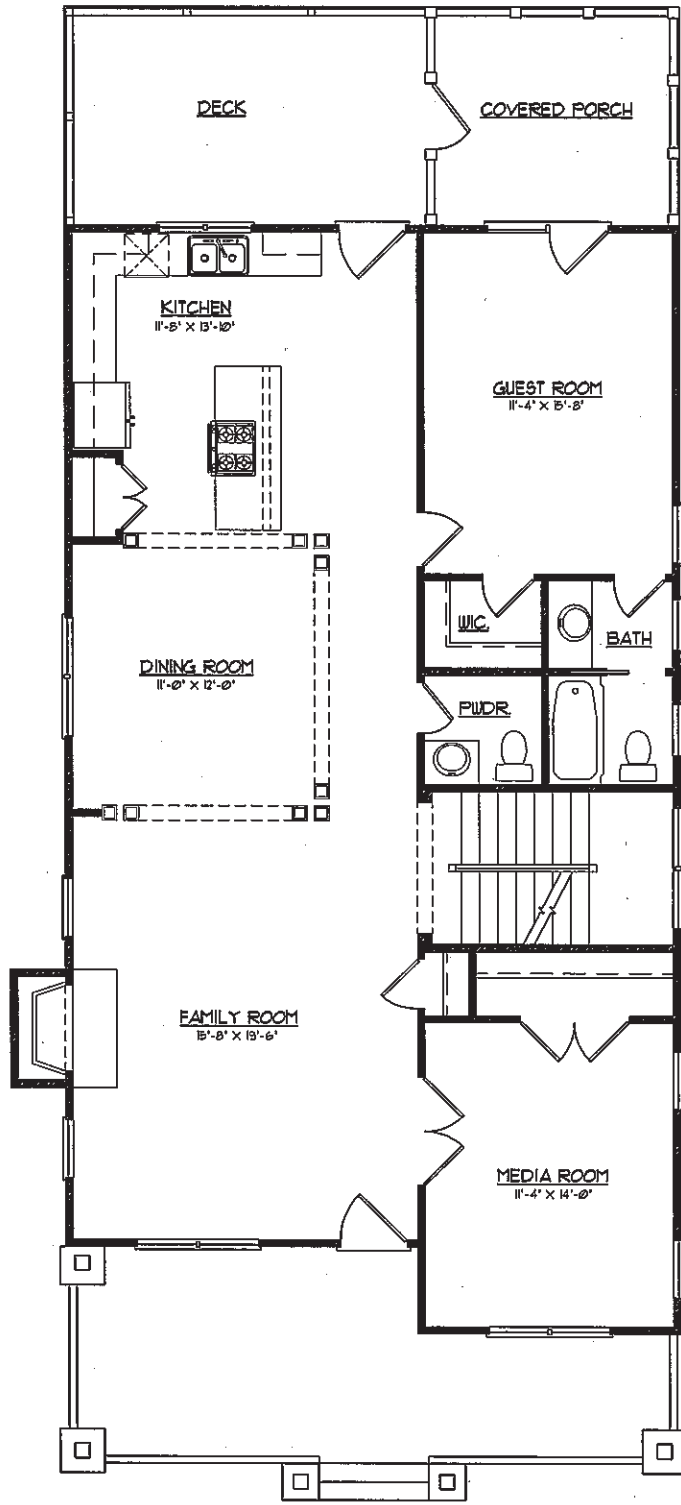

FIRST FLOOR PLAN

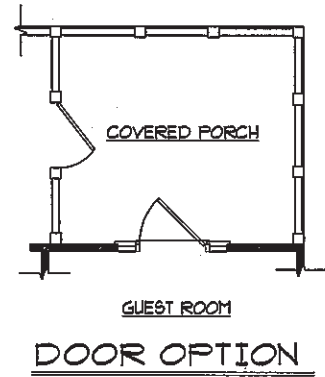

DOOR OPTION

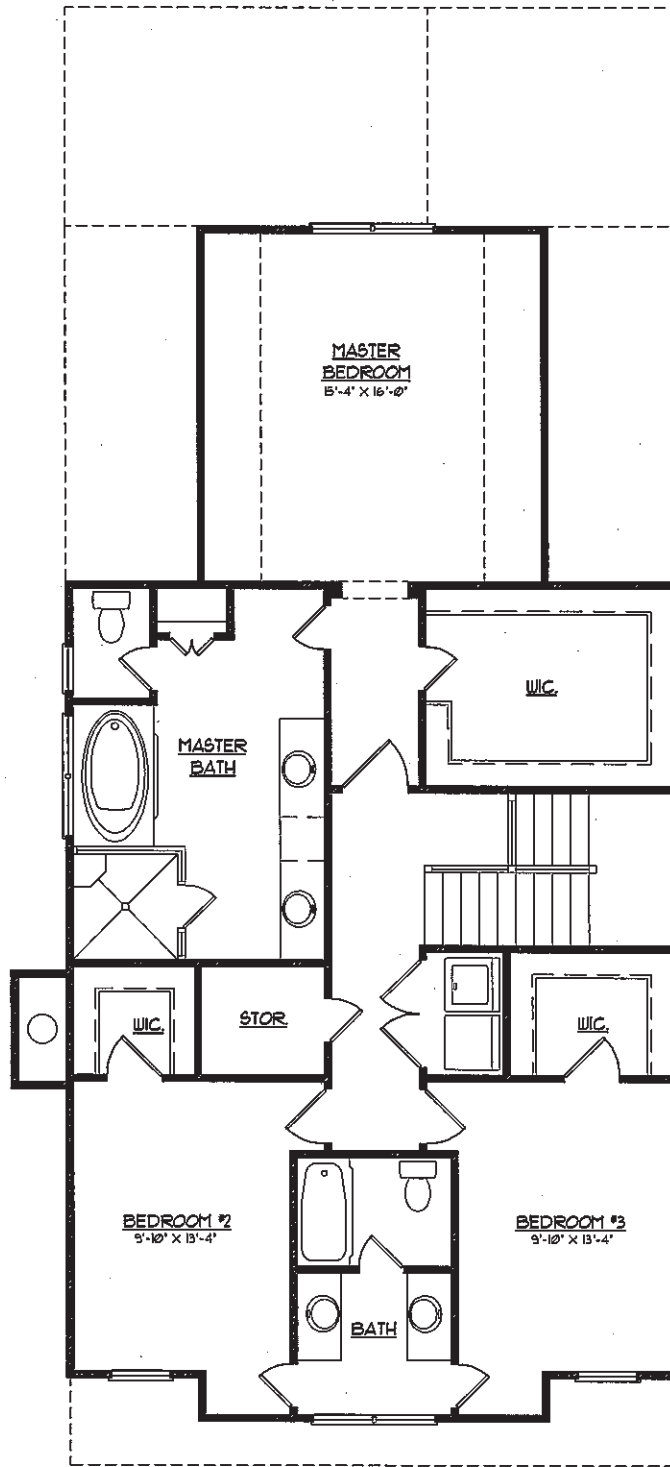

SECOND FLOOR PLAN